


C3

PARCEL C AF MATR. NR. 2^o M.F.L. ETAGEPLAN: 1:400

6 Døgnge, 60 Sk. Løjfligheds
9 Sk. 2 Var m. Lømmes
38 - 2 Var
13 - 1 Var m. Lømmes

Værelse	Radiator	Anboring	Værelse	Radiator	Anboring	Værelse	Radiator	Anboring	Værelse	Radiator	Anboring
101	24/110 IV	1/2 x 1/2"	109	24/110 IV	1/2 x 1/2"	117	24/110 IV	1/2 x 1/2"	125	24/110 IV	1/2 x 1/2"
201	23/110 IV	1/2 x 1/2"	209	23/110 IV	1/2 x 1/2"	217	24/110 IV	1/2 x 1/2"	225	24/110 IV	1/2 x 1/2"
301	24/110 IV	1/2 x 1/2"	309	23/110 IV	1/2 x 1/2"	317	24/110 IV	1/2 x 1/2"	325	24/110 IV	1/2 x 1/2"
401	24/110 IV	1/2 x 1/2"	409	23/110 IV	1/2 x 1/2"	417	24/110 IV	1/2 x 1/2"	425	24/110 IV	1/2 x 1/2"
102	24/110 IV	1/2 x 1/2"	110	24/110 IV	1/2 x 1/2"	118	24/110 IV	1/2 x 1/2"	126	24/110 IV	3/4 x 3/4"
202	24/110 IV	1/2 x 1/2"	210	23/110 IV	1/2 x 1/2"	218	24/110 IV	1/2 x 1/2"	226	24/110 IV	3/4 x 3/4"
302	23/110 IV	1/2 x 1/2"	310	23/110 IV	1/2 x 1/2"	318	24/110 IV	1/2 x 1/2"	326	24/110 IV	3/4 x 3/4"
402	24/110 IV	1/2 x 1/2"	410	23/110 IV	1/2 x 1/2"	418	24/110 IV	1/2 x 1/2"	426	24/110 IV	3/4 x 3/4"
103	23/110 IV	1/2 x 1/2"	111	24/110 IV	1/2 x 1/2"	119	24/110 IV	1/2 x 1/2"			
203	24/110 IV	1/2 x 1/2"	211	23/110 IV	1/2 x 1/2"	219	24/110 IV	1/2 x 1/2"			
303	24/110 IV	1/2 x 1/2"	311	24/110 IV	1/2 x 1/2"	319	24/110 IV	1/2 x 1/2"			
403	24/110 IV	1/2 x 1/2"	411	24/110 IV	1/2 x 1/2"	419	24/110 IV	1/2 x 1/2"			
104	24/110 IV	1/2 x 1/2"	112	24/110 IV	1/2 x 1/2"	120	24/110 IV	1/2 x 1/2"			
204	24/110 IV	1/2 x 1/2"	212	23/110 IV	1/2 x 1/2"	220	24/110 IV	1/2 x 1/2"			
304	24/110 IV	1/2 x 1/2"	312	24/110 IV	1/2 x 1/2"	320	24/110 IV	1/2 x 1/2"			
404	24/110 IV	1/2 x 1/2"	412	24/110 IV	1/2 x 1/2"	420	24/110 IV	1/2 x 1/2"			
105	24/110 IV	1/2 x 1/2"	113	23/110 IV	1/2 x 1/2"	121	24/110 IV	3/4 x 3/4"			
205	23/110 IV	1/2 x 1/2"	213	23/110 IV	1/2 x 1/2"	221	24/110 IV	3/4 x 3/4"			
305	23/110 IV	1/2 x 1/2"	313	23/110 IV	1/2 x 1/2"	321	24/110 IV	3/4 x 3/4"			
405	23/110 IV	1/2 x 1/2"	413	23/110 IV	1/2 x 1/2"	421	24/110 IV	3/4 x 3/4"			
106	24/110 IV	3/4 x 3/4"	114	24/110 IV	3/4 x 3/4"	122	24/110 IV	1/2 x 1/2"			
206	24/110 IV	3/4 x 3/4"	214	24/110 IV	3/4 x 3/4"	222	24/110 IV	1/2 x 1/2"			
306	24/110 IV	3/4 x 3/4"	314	24/110 IV	3/4 x 3/4"	322	24/110 IV	1/2 x 1/2"			
406	24/110 IV	3/4 x 3/4"	414	24/110 IV	3/4 x 3/4"	422	24/110 IV	1/2 x 1/2"			
107	24/110 IV	3/4 x 3/4"	115	24/110 IV	3/4 x 3/4"	123	24/110 IV	3/4 x 3/4"			
207	24/110 IV	3/4 x 3/4"	215	24/110 IV	3/4 x 3/4"	223	24/110 IV	3/4 x 3/4"			
307	24/110 IV	3/4 x 3/4"	315	24/110 IV	3/4 x 3/4"	323	24/110 IV	3/4 x 3/4"			
407	24/110 IV	3/4 x 3/4"	415	24/110 IV	3/4 x 3/4"	423	24/110 IV	3/4 x 3/4"			
108	24/110 IV	1/2 x 1/2"	116	24/110 IV	1/2 x 1/2"	124	24/110 IV	1/2 x 1/2"			
208	24/110 IV	1/2 x 1/2"	216	24/110 IV	1/2 x 1/2"	224	24/110 IV	1/2 x 1/2"			
308	24/110 IV	1/2 x 1/2"	316	24/110 IV	1/2 x 1/2"	324	24/110 IV	1/2 x 1/2"			
408	24/110 IV	1/2 x 1/2"	416	24/110 IV	1/2 x 1/2"	424	24/110 IV	1/2 x 1/2"			

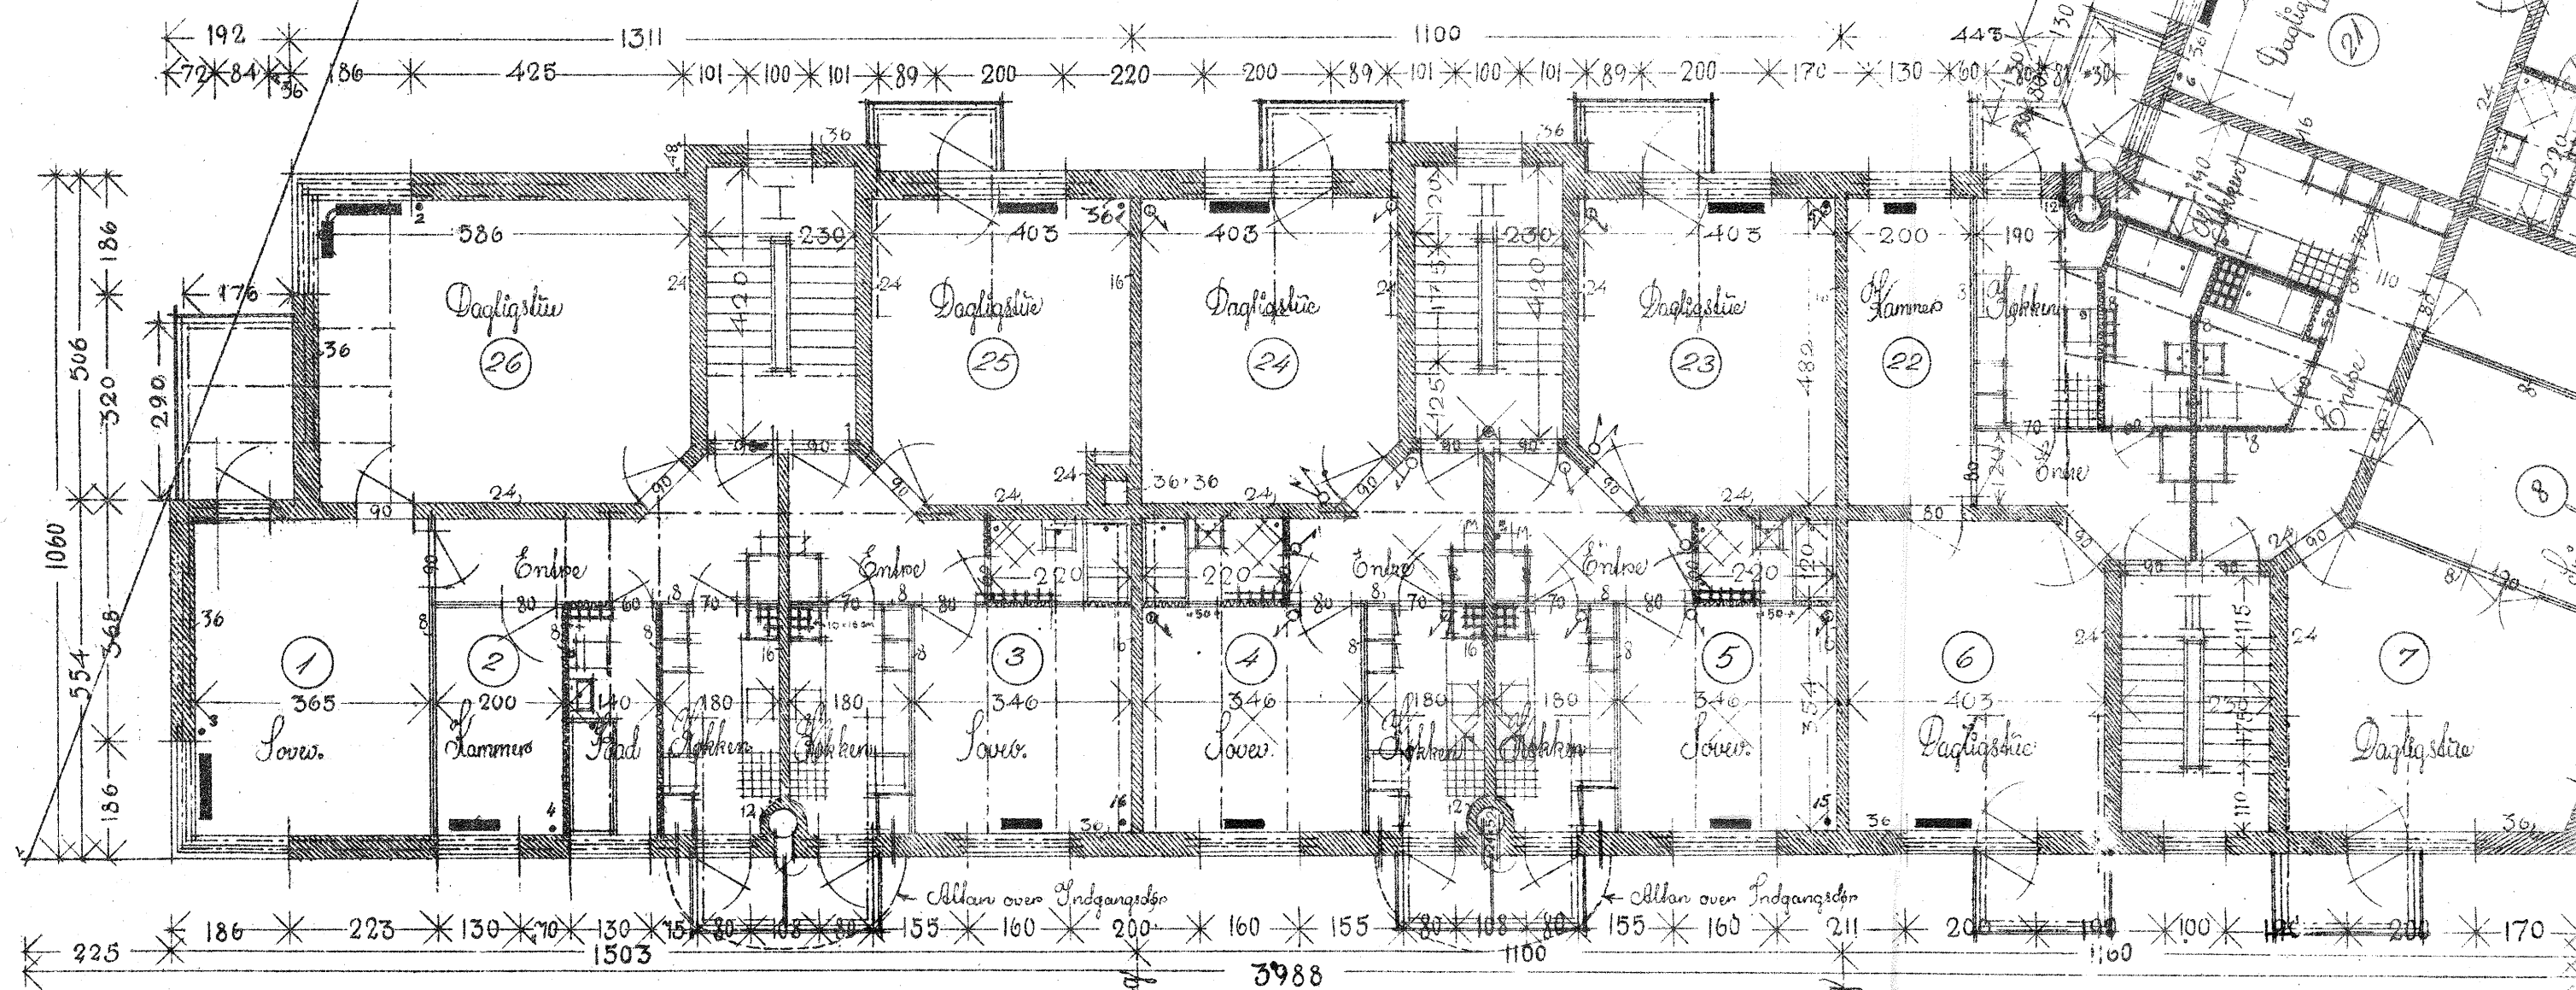

VEDTØRER SVAR
AF - 2 SEP 1936 FRA
4 BYGNINGSINSPEKTORAT

Matr. Nr. 2^o 4, 15^o m. II af Ueterslev.
Parcel C Etageplan.
Centralvarme
Alle Ovne er "Golf"-Radiatorer
København, August 1935.

Ing. Thorup
Ingeniør M. Ing. F.
Pilealle 21 Kbh. F. Telefon Vester 5075.

Reag. J. UT 782 * 26. AUG 1935

4