



PARGEL C AF MATR NR 2^o M.F.L.
TAGPLAN 1:100

J-1-30 54
Ammat m. 1. 1. 1.

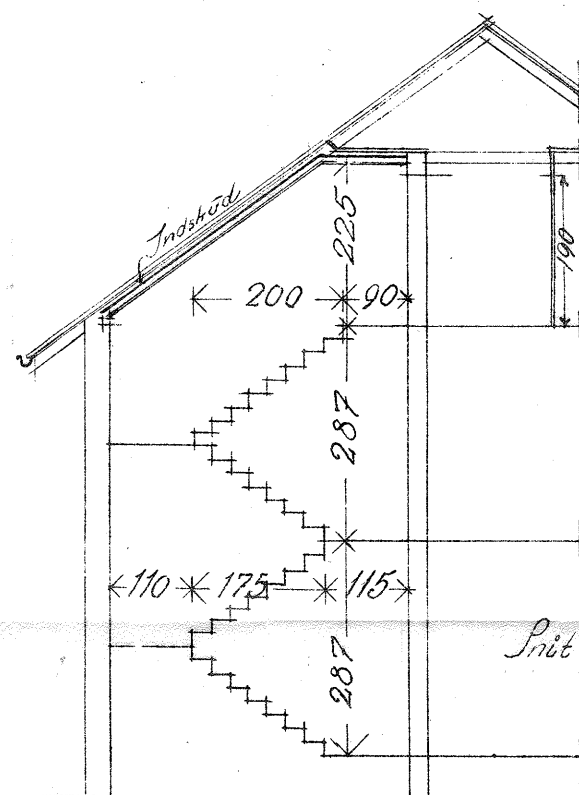

1:100 5 10 15 20 25 Meter

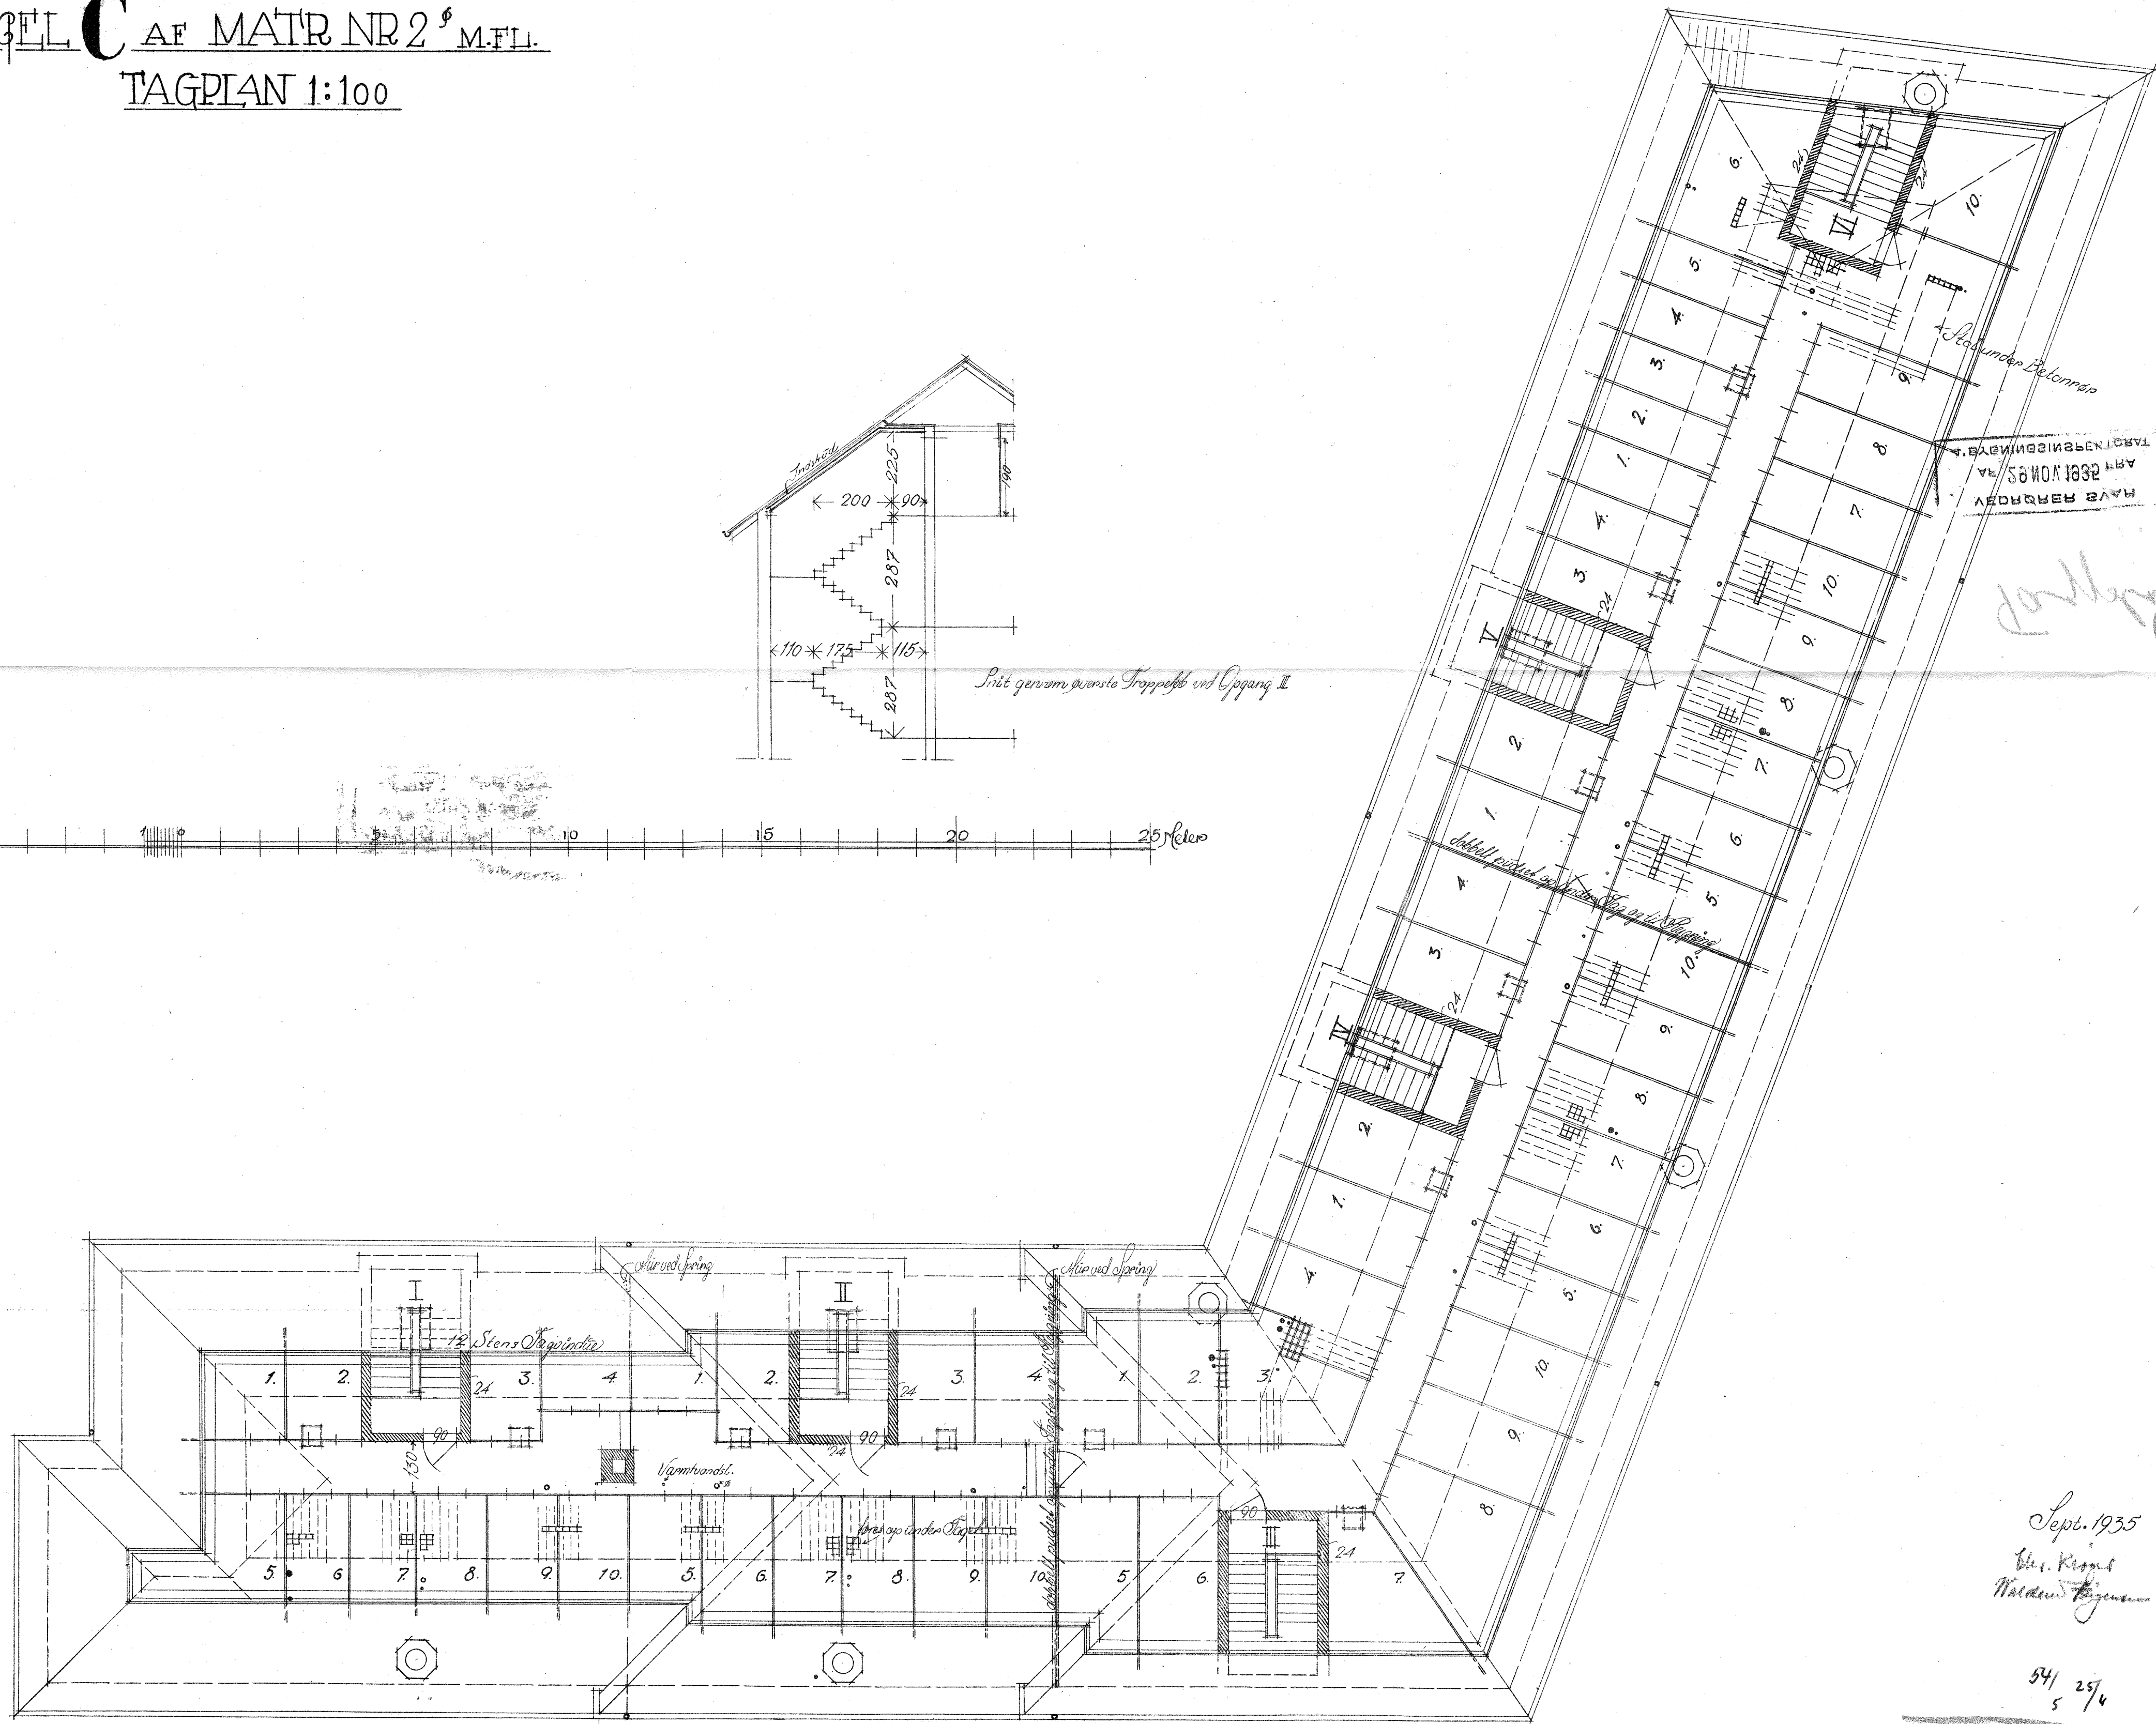

RAVENSBERG
AF 1832
TARNSBOMBY

2

Sept. 1935
Hr. Krigs
Nakken Tjener

54/ 25/4
5

9 NOV. 1935

Bilag J-UT 782 - 5 NOV. 1935